



1 LARGE CONVENTION - BOOTH SETUP DIAGRAM
1" = 20'-0"



2 LARGE CONVENTION - MAX SEATING DIAGRAM
1" = 20'-0"

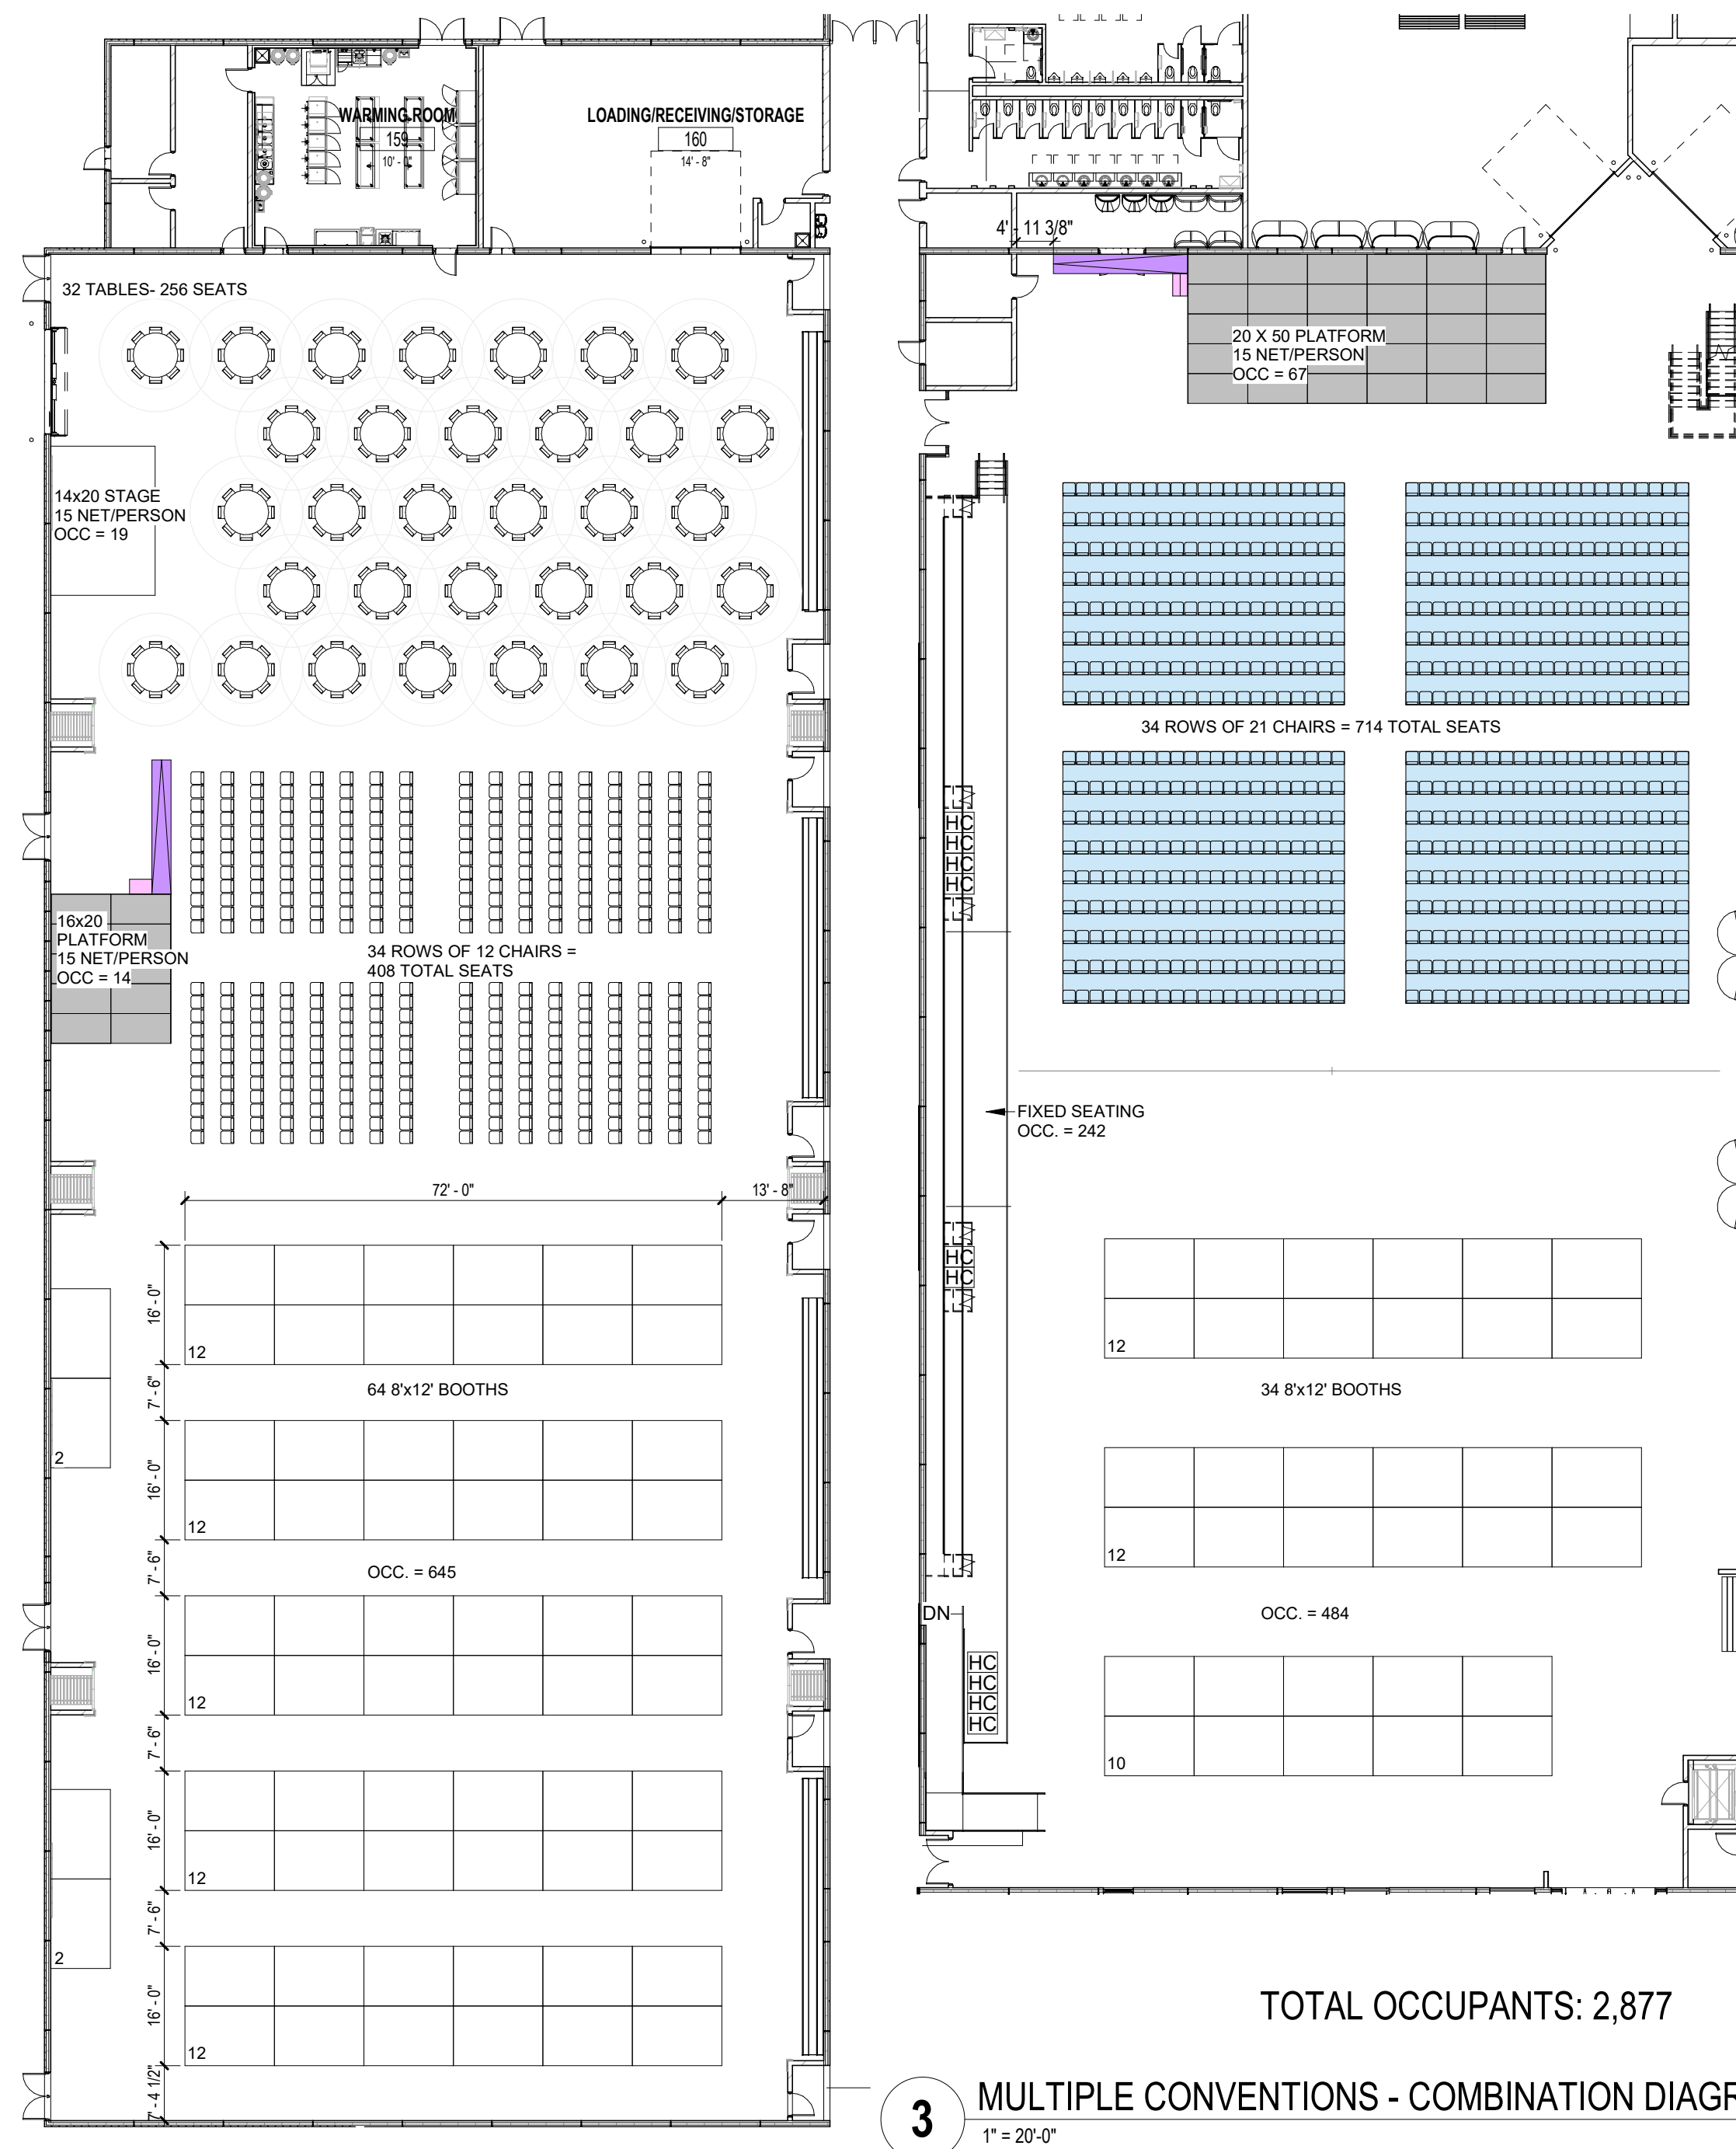

3 MULTIPLE CONVENTIONS - COMBINATION DIAGRAM
1" = 20'-0"

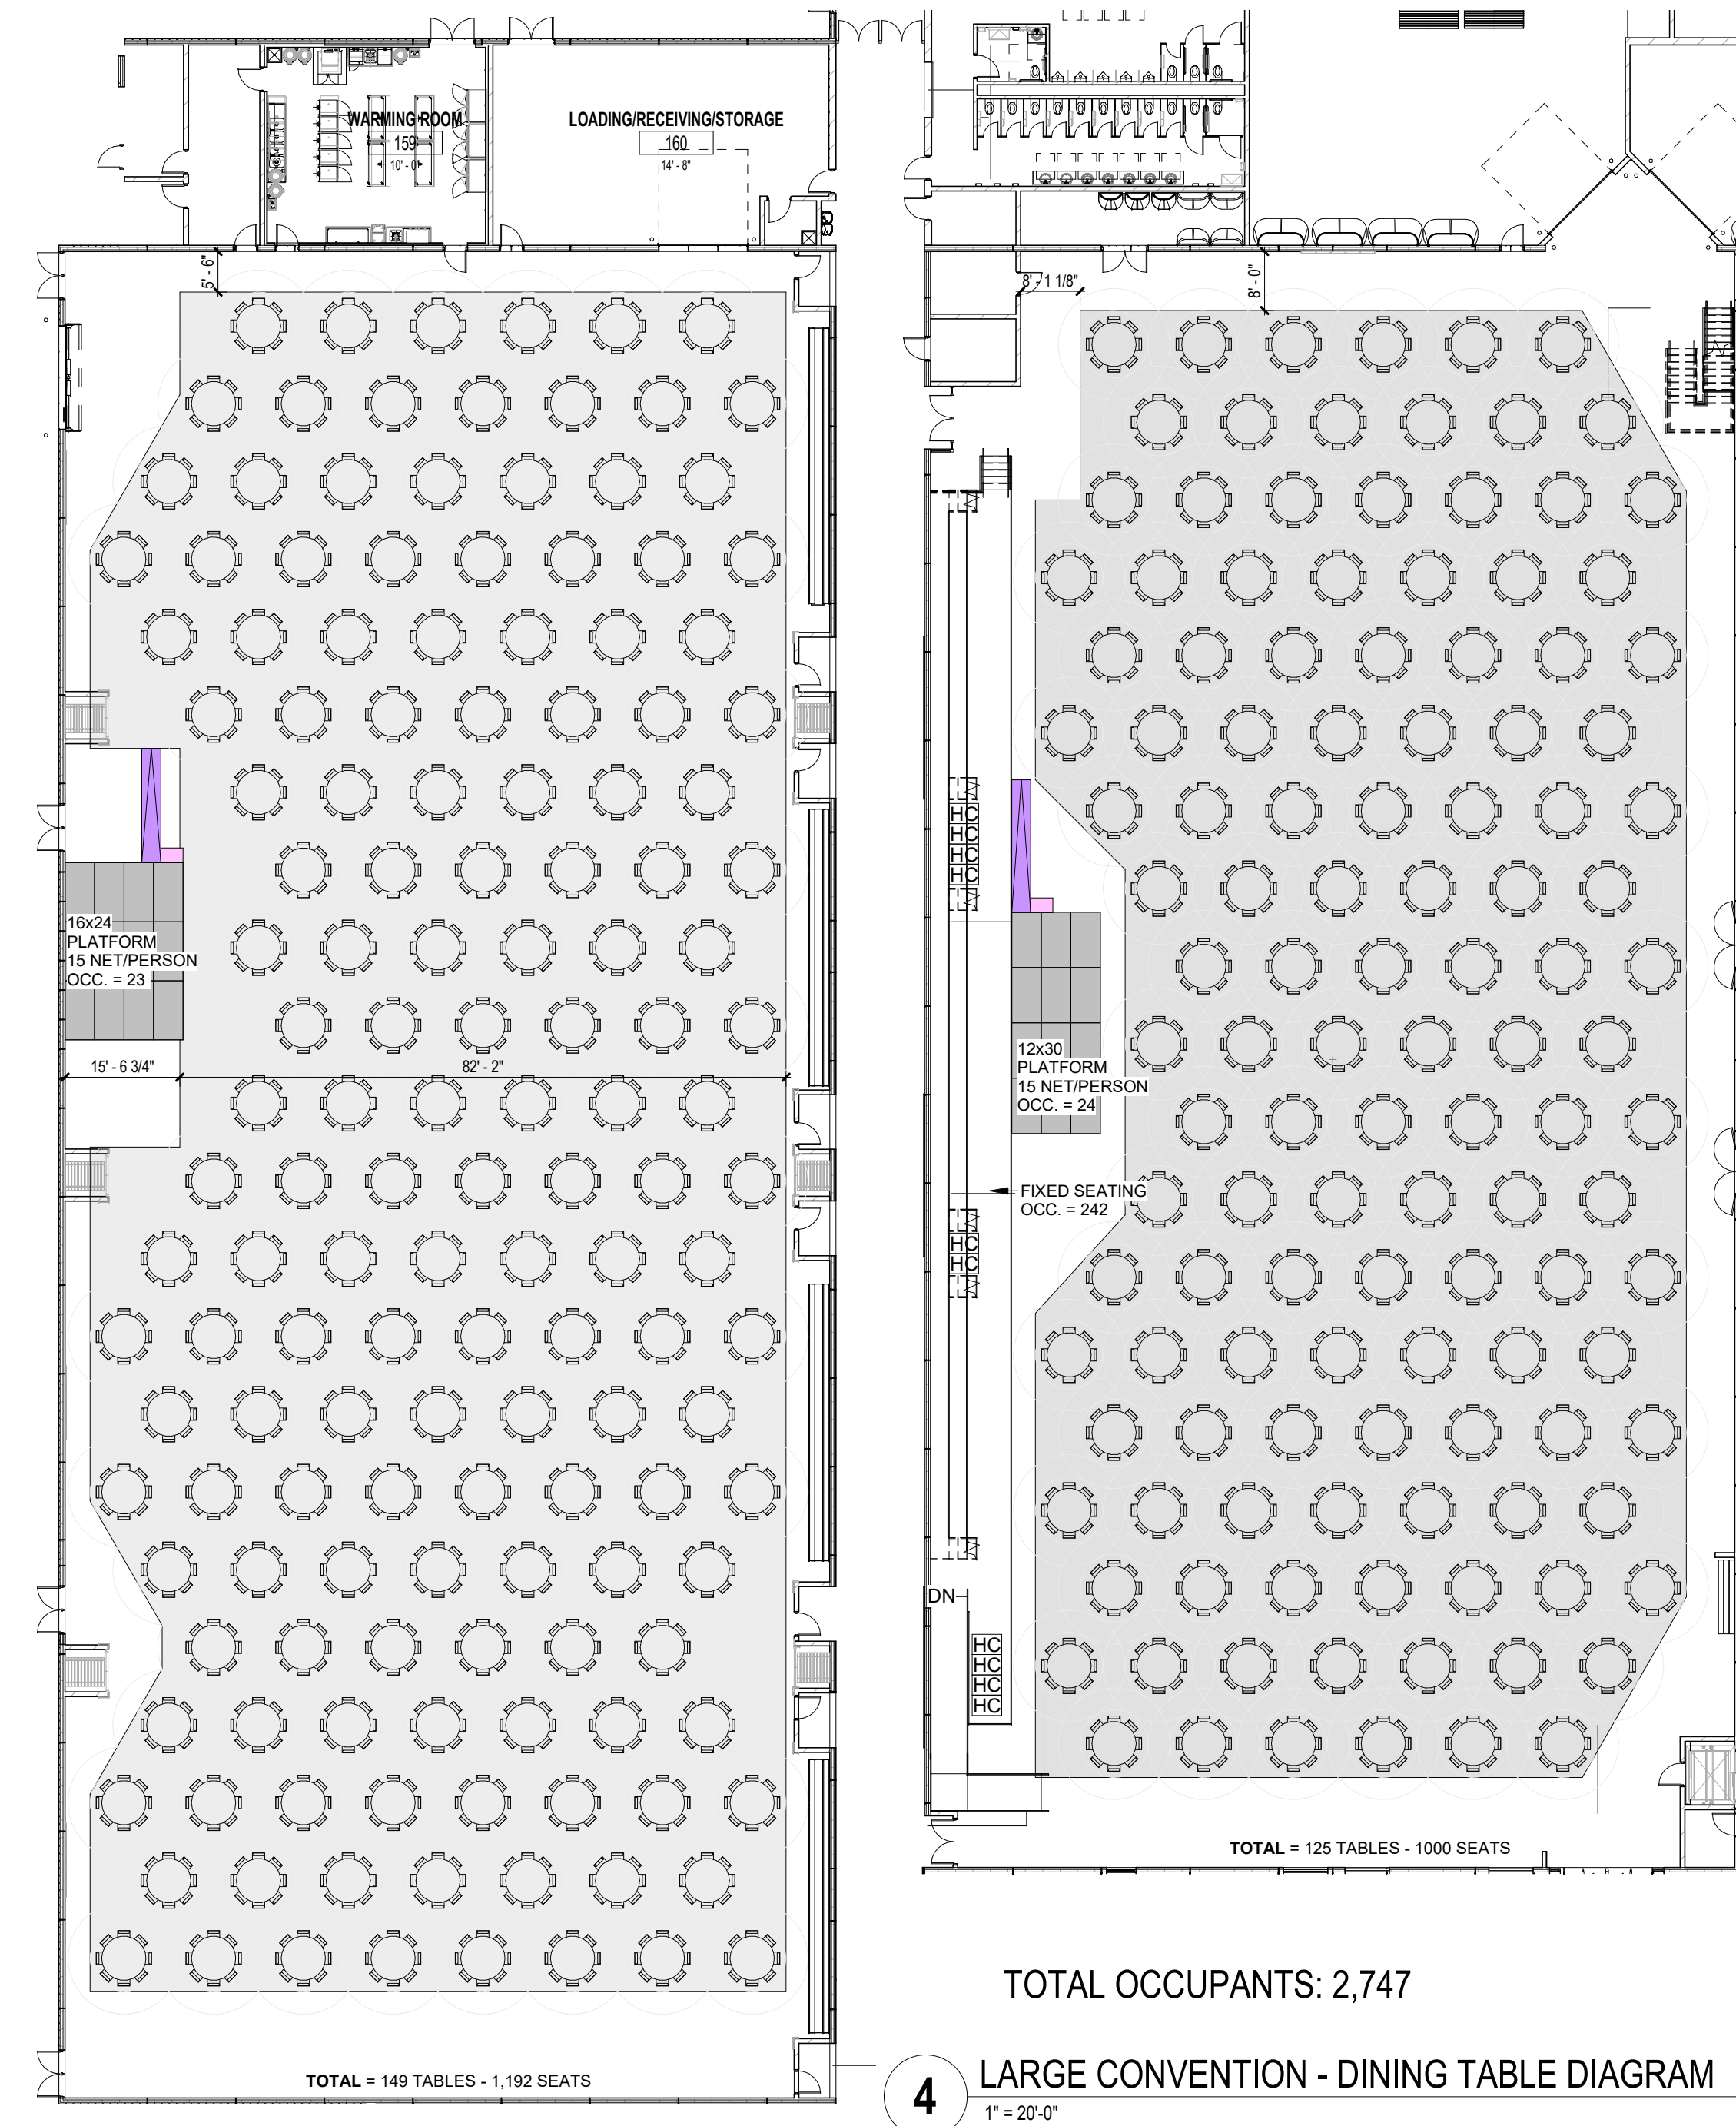

4 LARGE CONVENTION - DINING TABLE DIAGRAM
1" = 20'-0"

Consultant:

Project:
WOODMAN'S SPORTS & CONVENTION CENTER

Location:
2510 Milton Avenue
Janesville, WI 53545

Key Plan:
True North
Plan North

FOR CONSTRUCTION SET
Sheet:
ENLARGED FLOOR PLANS
- CONVENTION DIAGRAMS

Scale:
1" = 20'-0"

Revisions:

No.	Date	Description
5	02-14-24	CONSTRUCTION BULLETIN #01

Date:
02/14/2024

Project No.:
220025.00

(Owner) Project No.:
C2023-15

Sheet No.: