


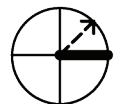

1

LEVEL 01 WHOLE BUILDING EXTENTS

1" = 20'-0"






1


LEVEL 02 WHOLE BUILDING EXTENTS

1" = 20'-0"

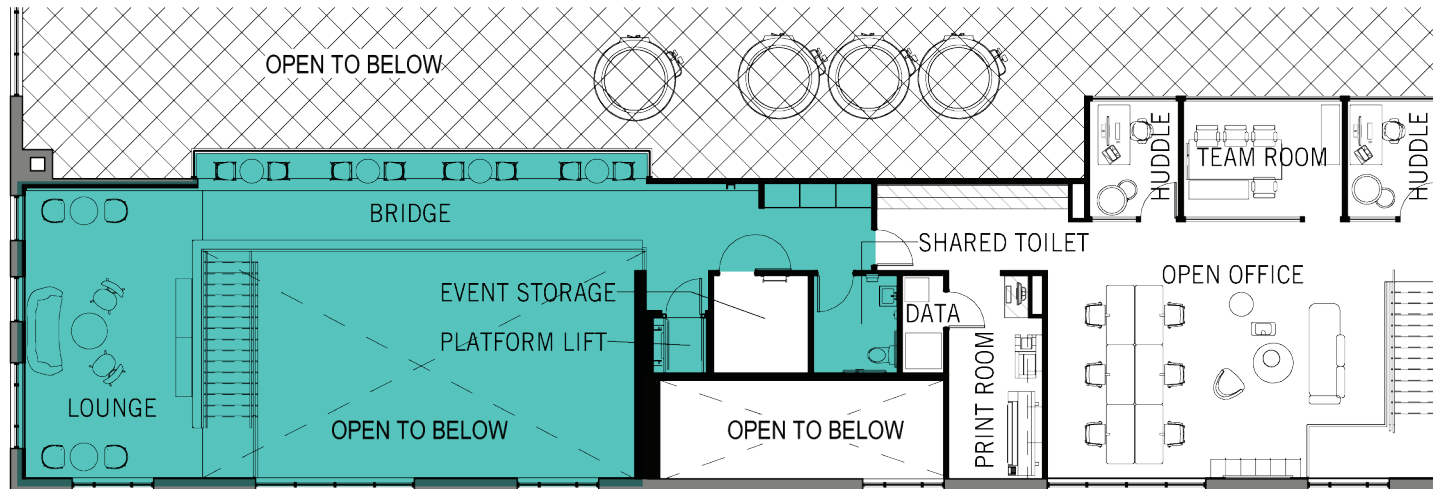

2 LEVEL 2 PROJECT EXTENTS

1/16" = 1'-0"

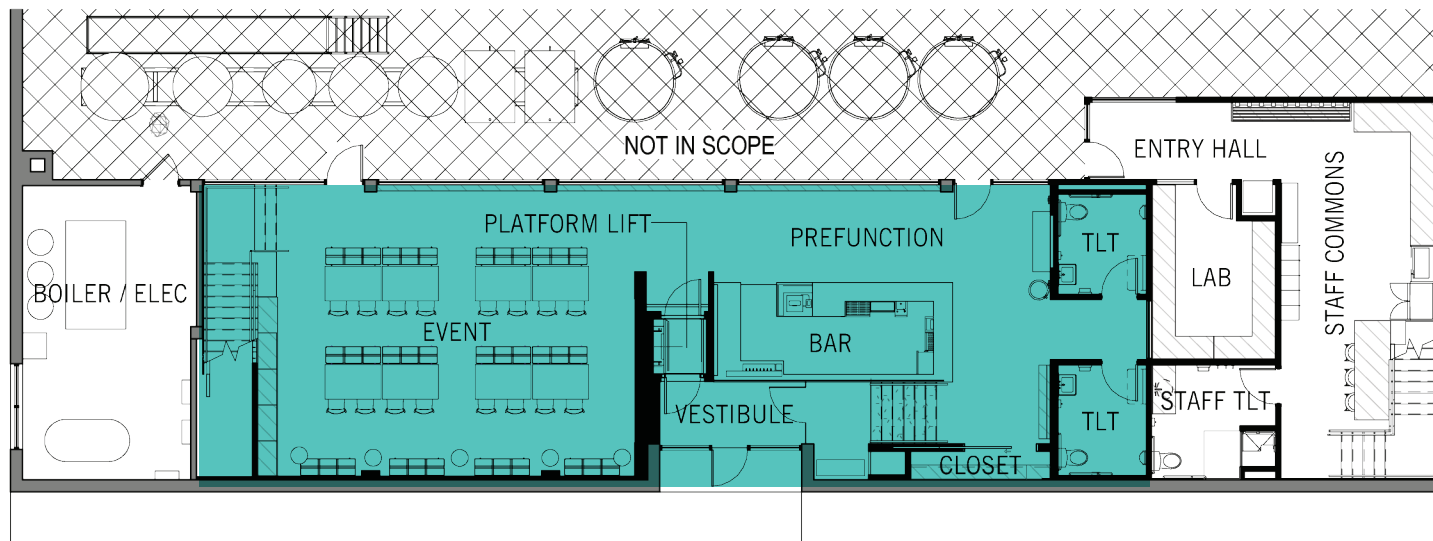

1 LEVEL 1 PROJECT EXTENTS

1/16" = 1'-0"

